



# FINISH SCHEDULE

- ▲ FINISH MATERIAL
  - 1 TILE ROOF
  - 2 STUCCO WITH SAND FLOAT TEXTURE FINISH
  - 3 CLEAR ANODIZED ALUMINUM STOREFRONT DOORS
  - 4 CLEAR ANODIZED ALUMINUM WINDOWS
  - 5 PVC COATED WICK AWNINGS
  - 6 NOT USED
  - 7 ILLUMINATED LOGO SIGN UNDER SEPARATE PERMIT
  - 8 L.E.D. DOUBLE BAND LIGHTING UNDER SEPARATE PERMIT
- ▼ FINISH COLOR
  - A DUNN EDWARDS - DEW339 - BONE CHINA
  - B DUNN EDWARDS - DEW339 - BONE CHINA
  - C DUNN EDWARDS - DEW339 - BONE CHINA
  - T EAGLE ROOFING PRODUCTS CAPISTRANO STYLE  
3125 TERRACOTTA
  - W IN-N-OUT CUSTOM COLORS


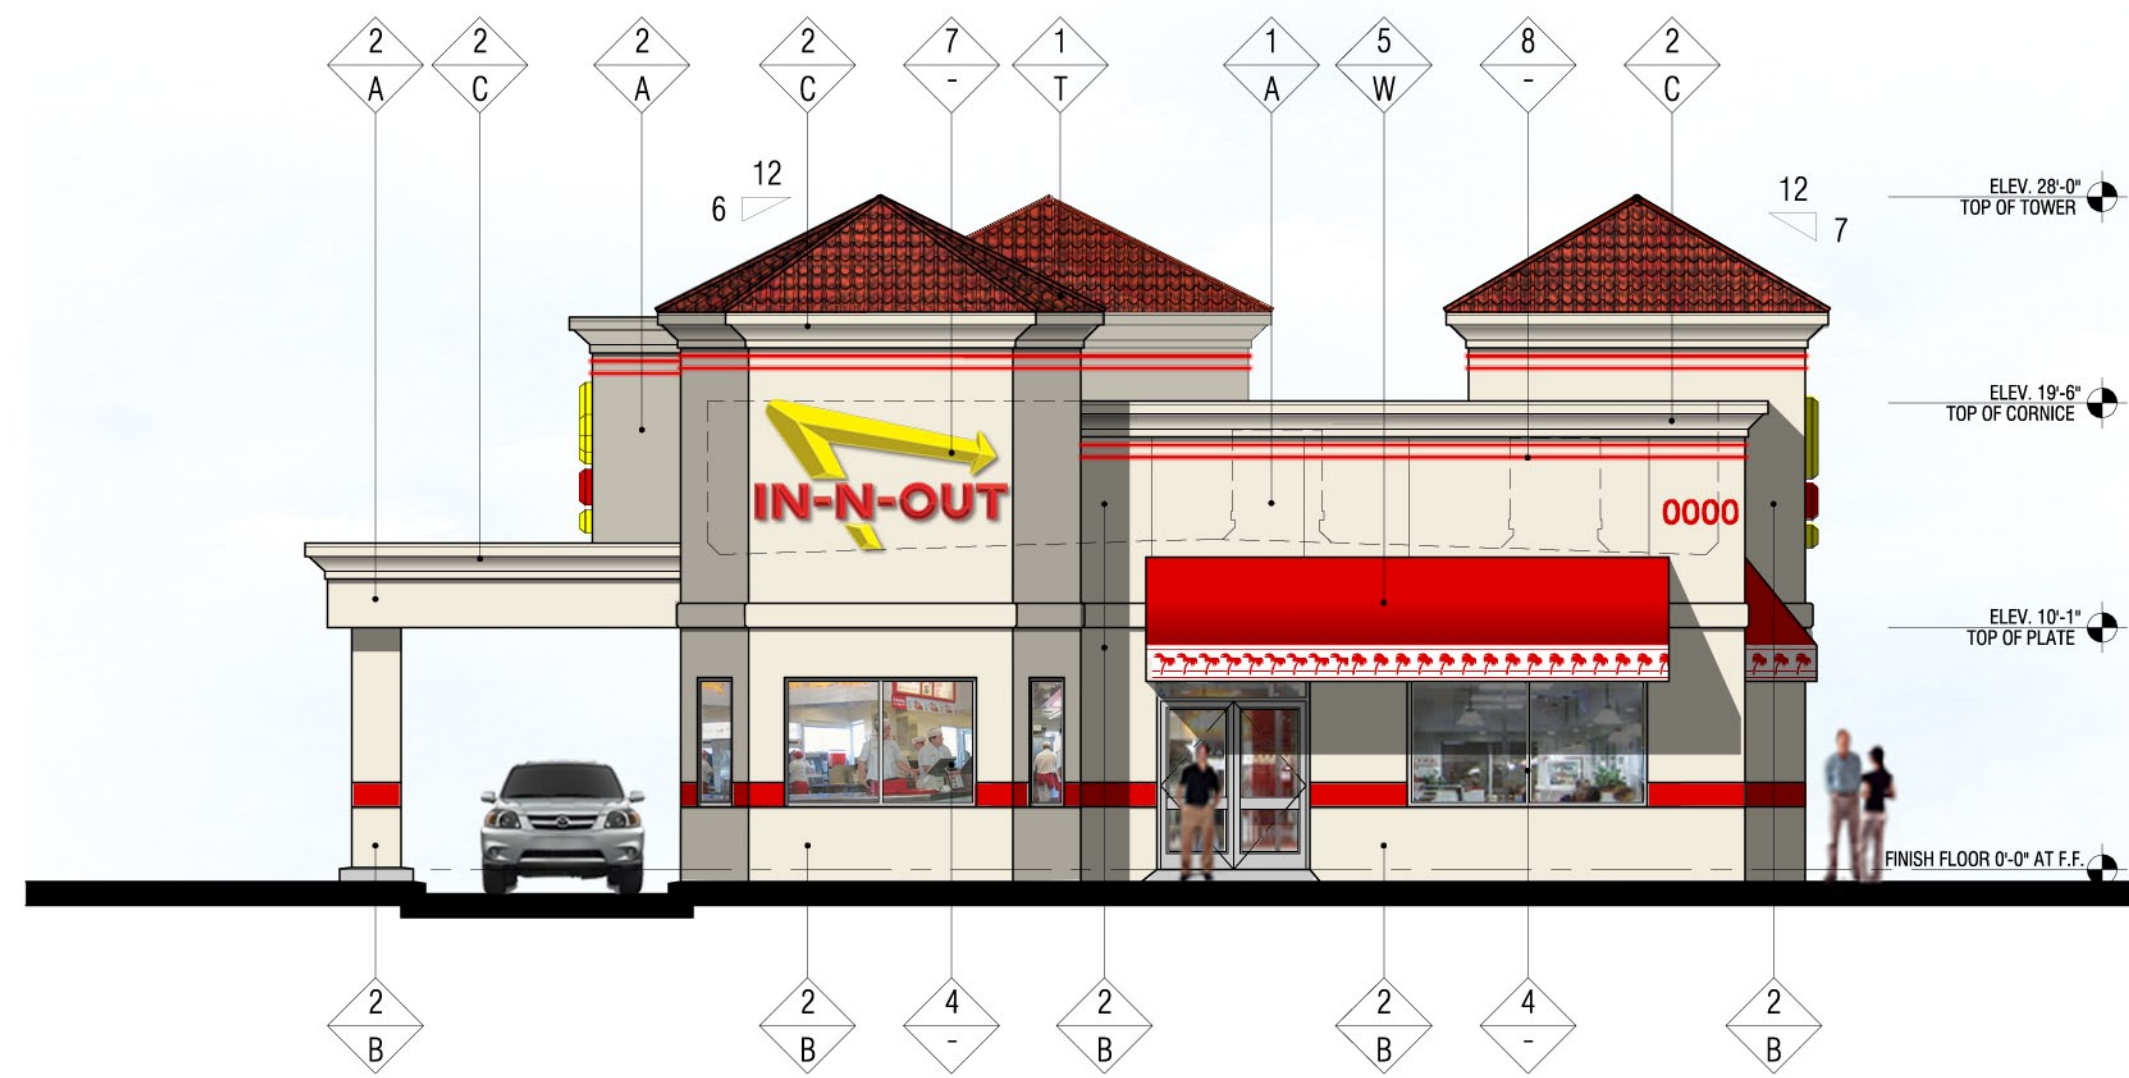


**WEST ELEVATION**  
SCALE: 1/8"=1'-0"

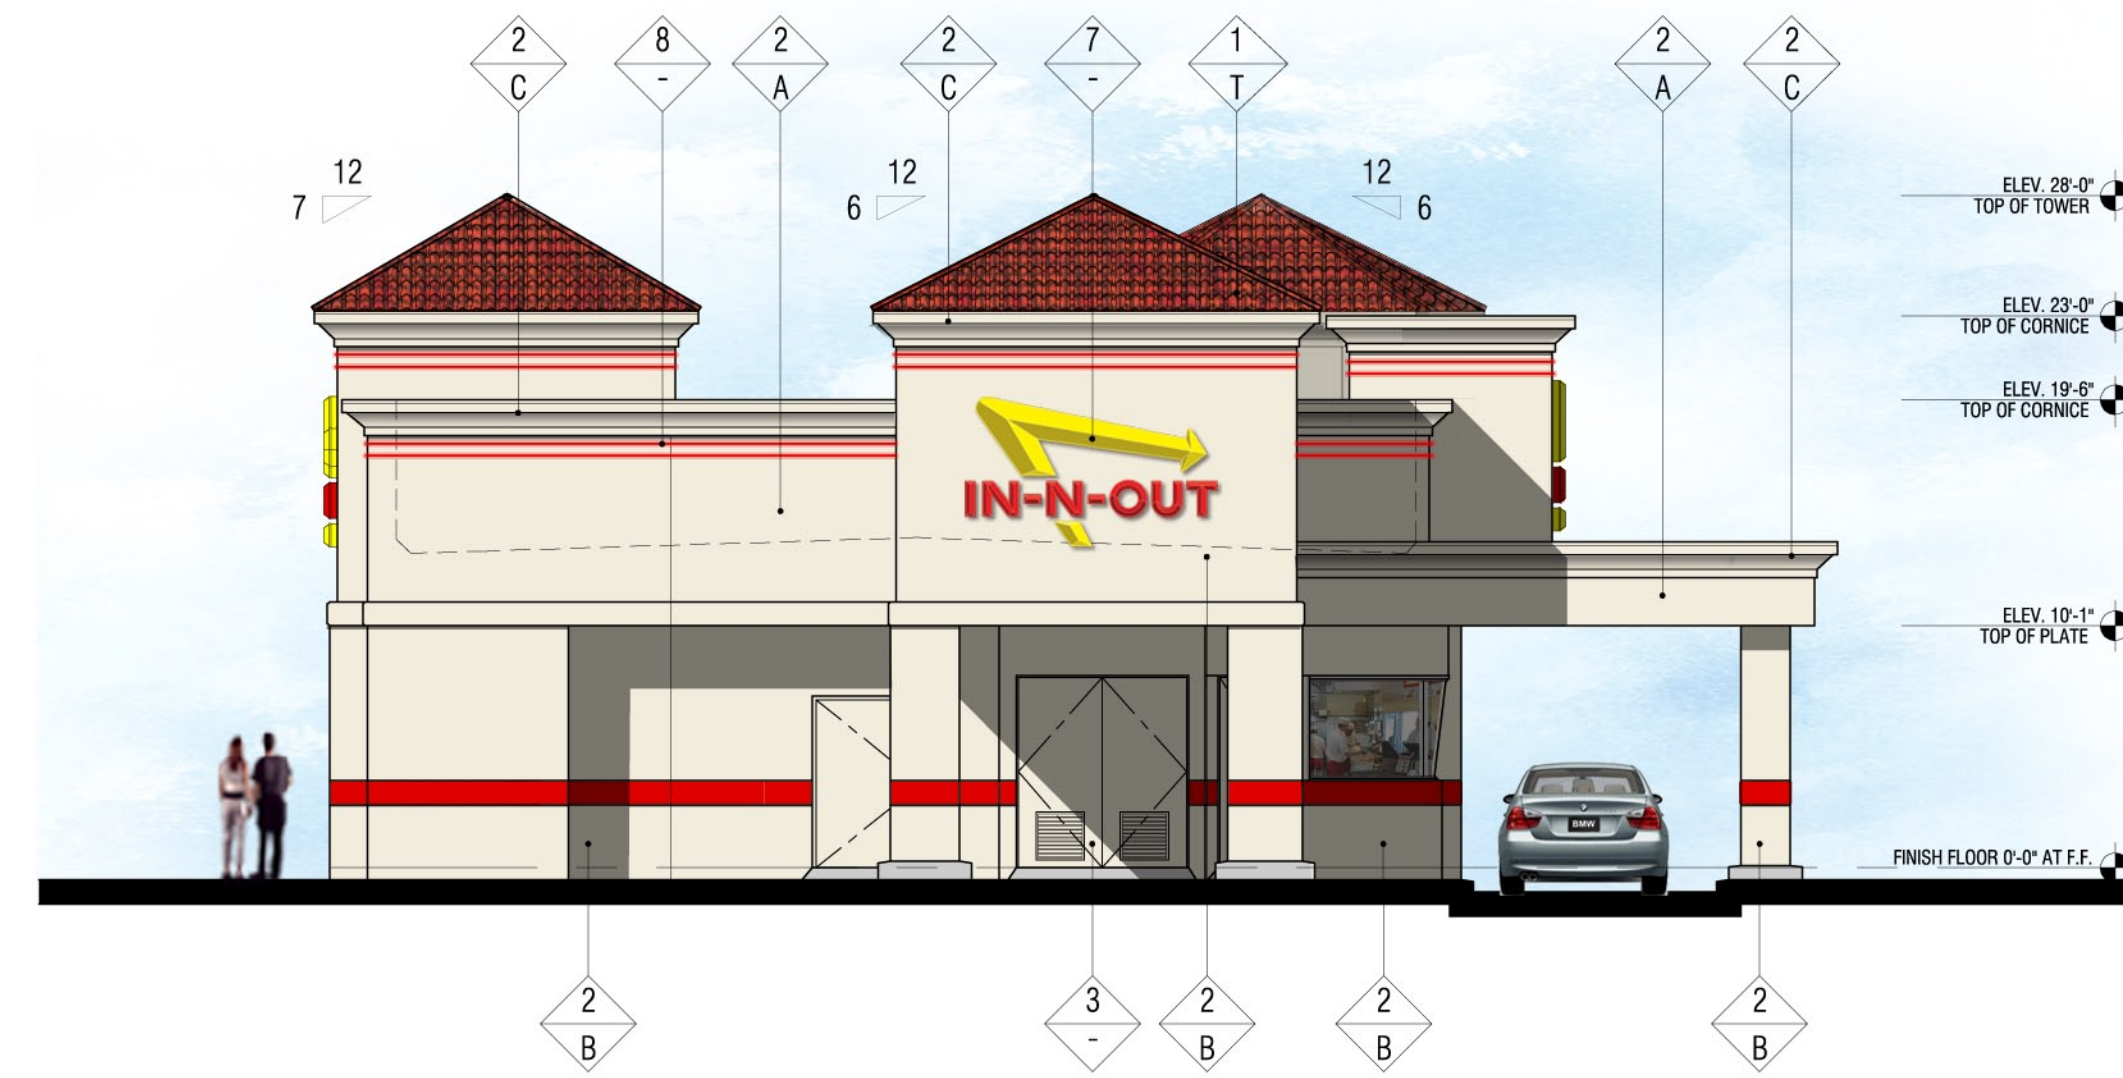


**EAST ELEVATION**  
SCALE: 1/8"=1'-0"

Note:  
Colors shown on these elevations are for illustration purposes only. For actual colors, refer to manufacturer's samples.

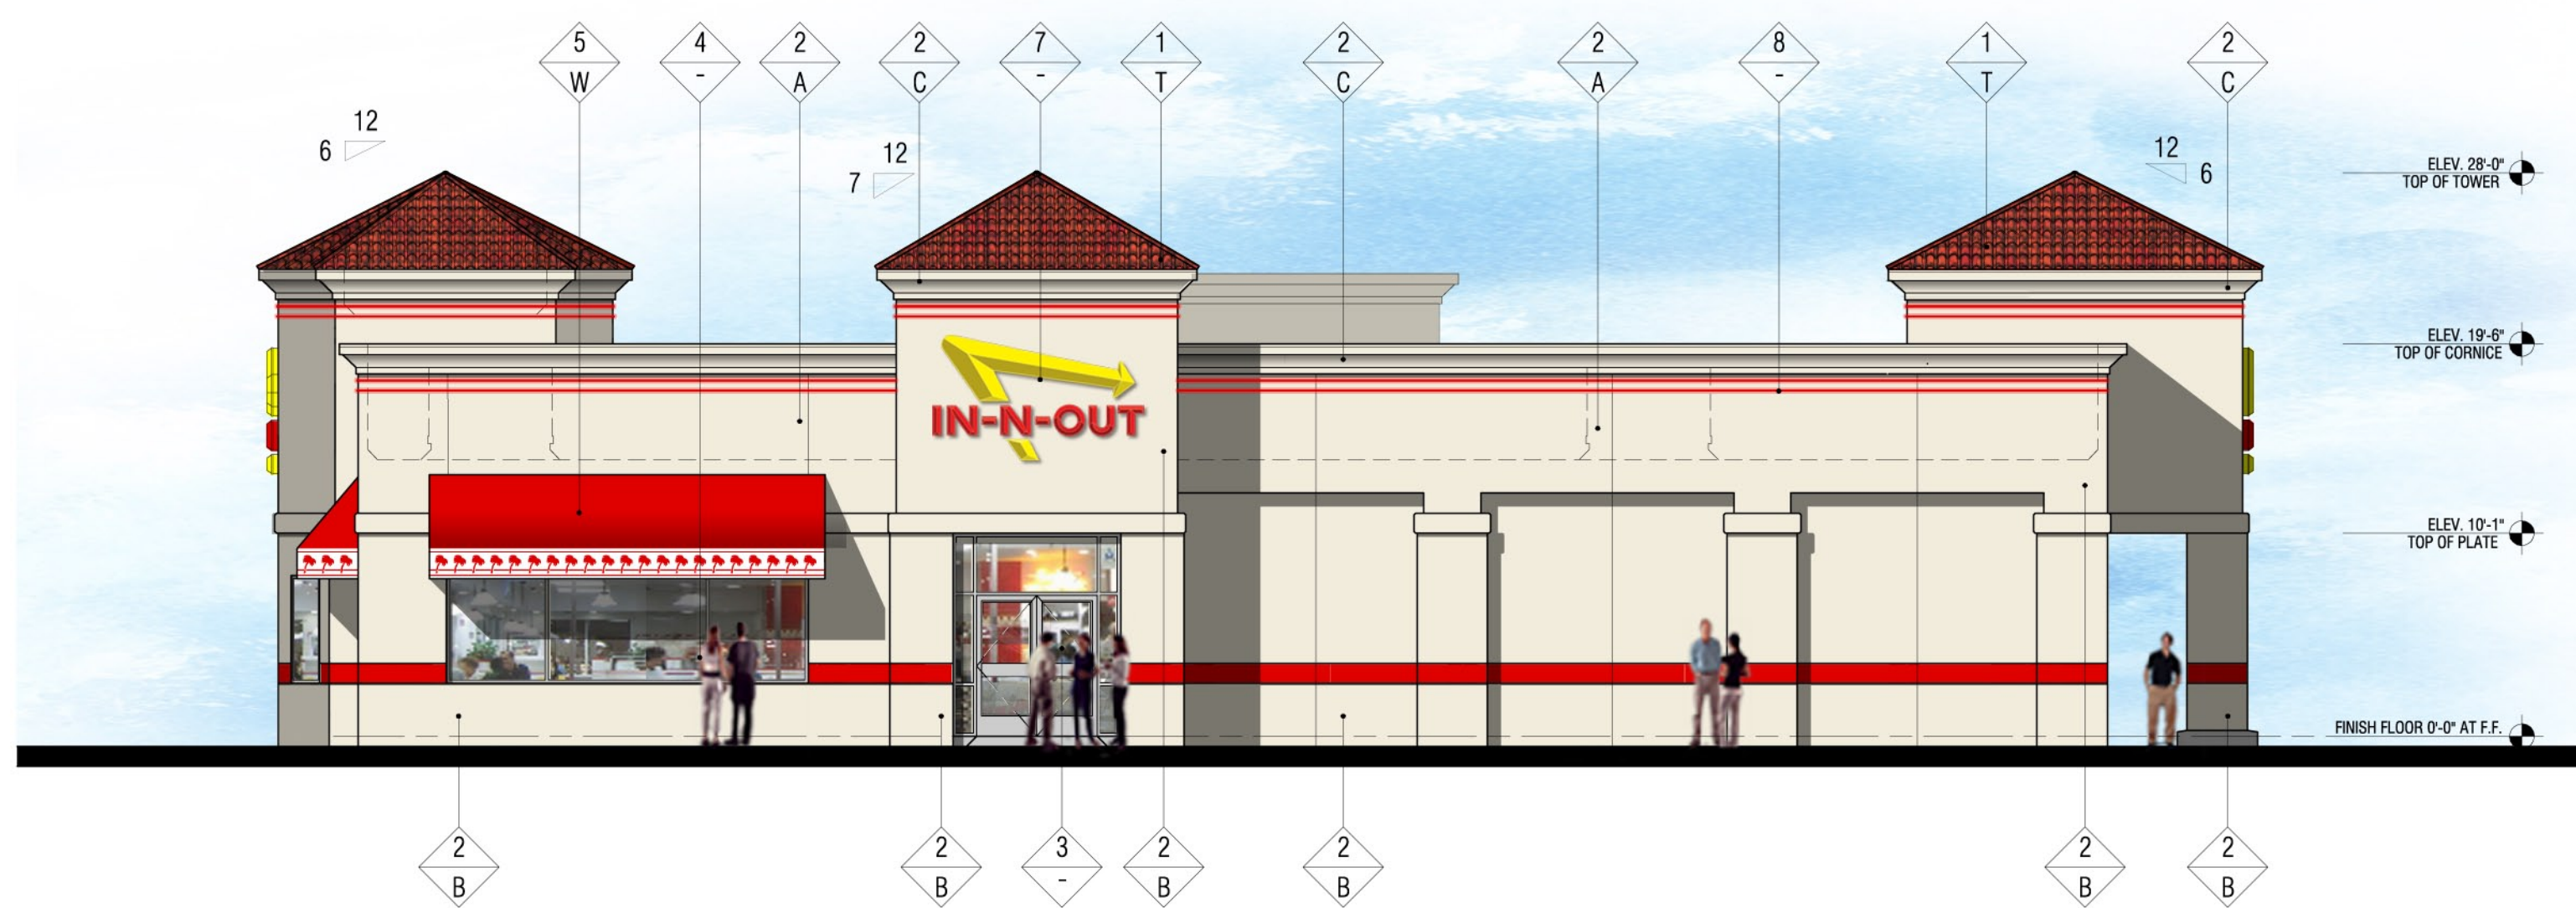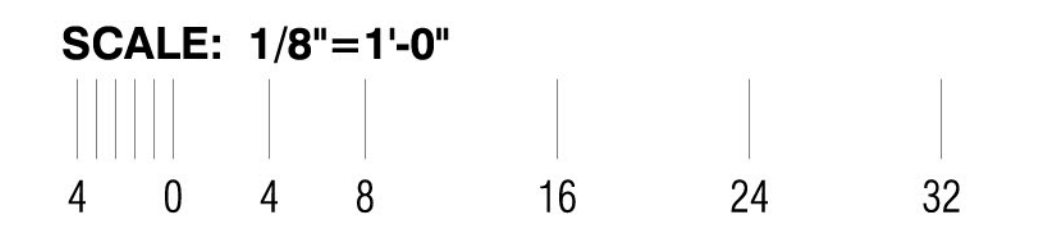

**SOUTH ELEVATION**  
SCALE: 1/8"=1'-0"

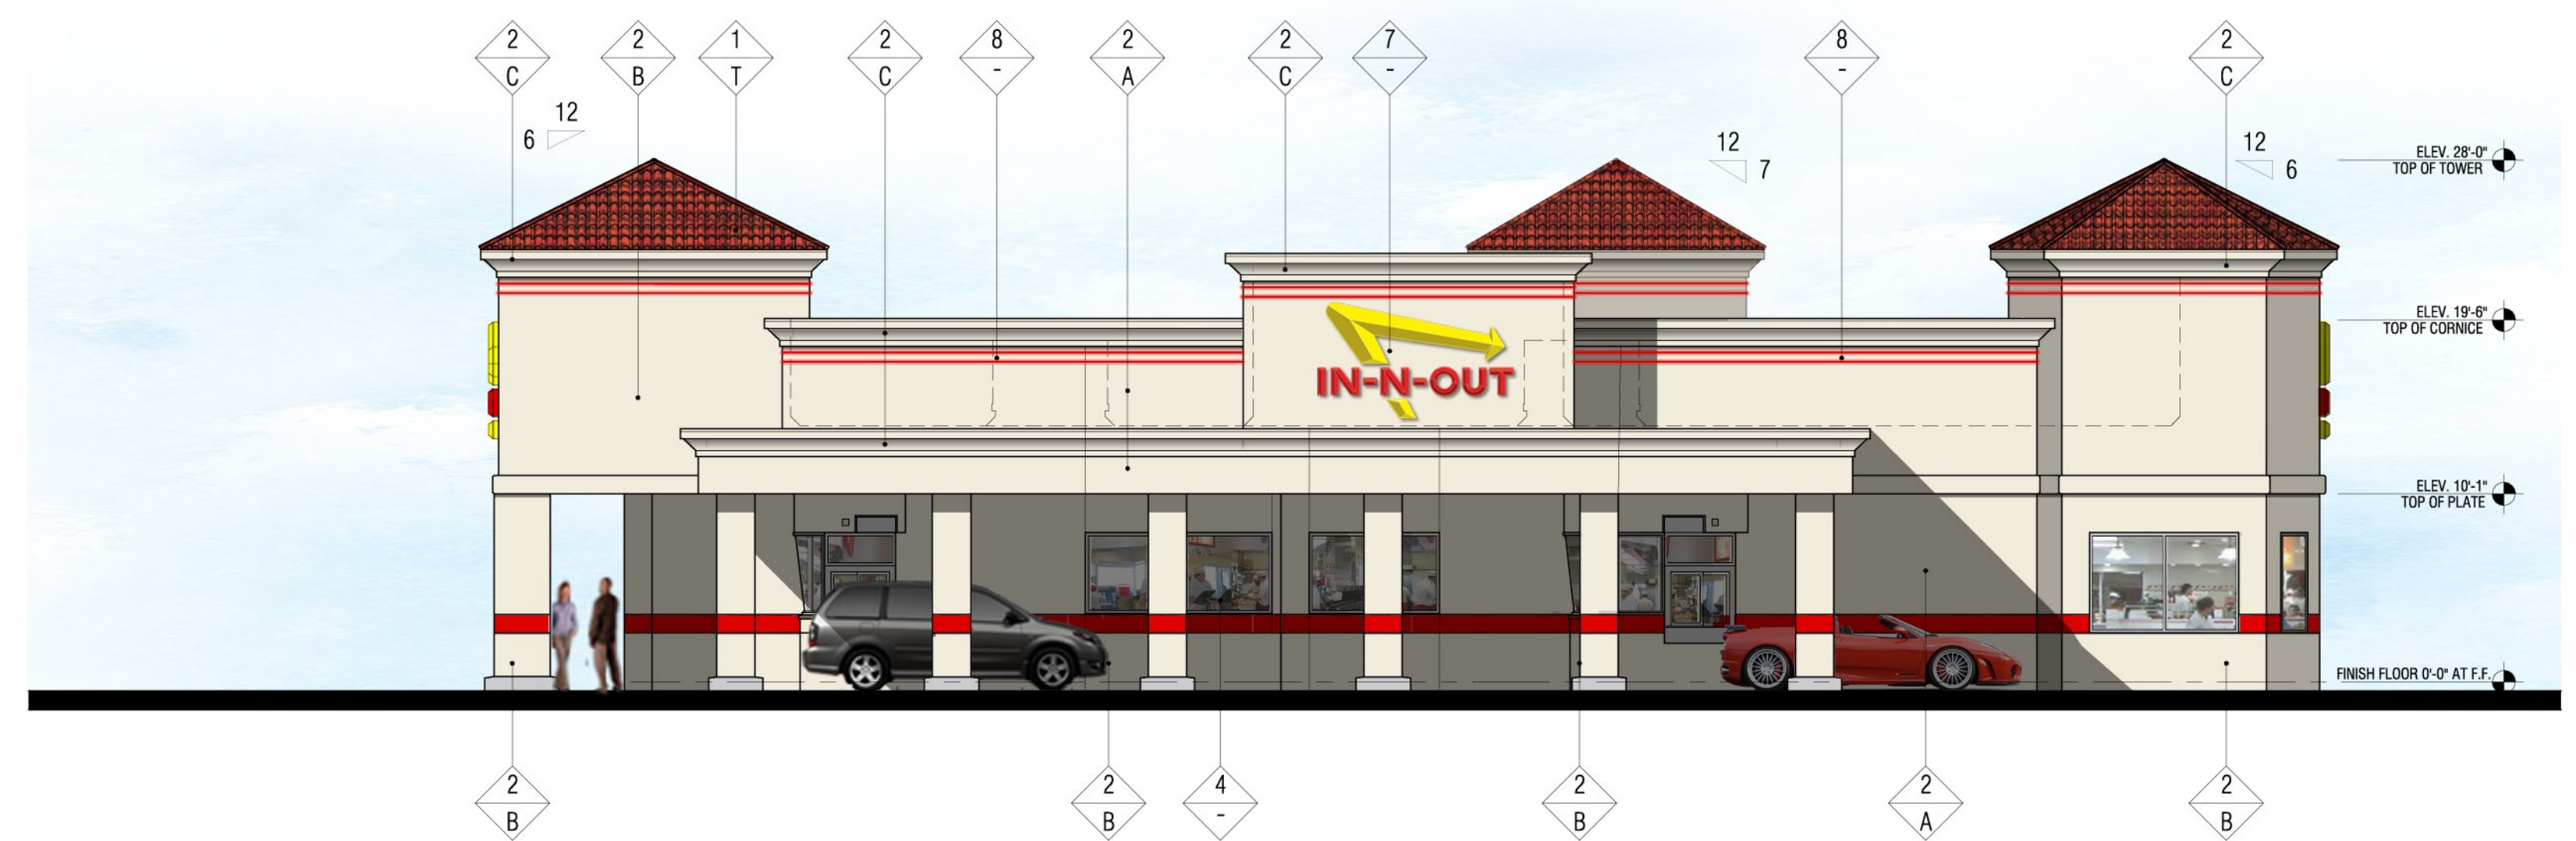

**NORTH ELEVATION**  
SCALE: 1/8"=1'-0"